


2980.0N
2000.0E

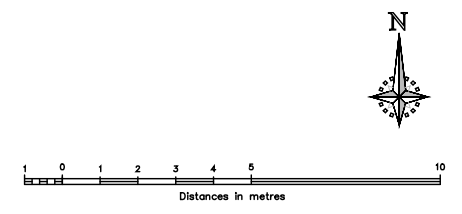

A	31/05/2017	AGW	PAC ISSUE
-	12/05/17	AGW	FIRST ISSUE
Rev	Date	Check	Description



HolderMathiasarchitects

T +44 (0) 20 7287 0735
www.holdermathias.com
London Cardiff Munich

Project	Custom House Cardiff Leom LLP
Title	Existing Basement and Ground Floor Plan
Status	Planning
Scale at A3	1:200

Job No	Zone	Sheet No	Rev
4286		A-90-200	A

ISO 14001 : 2004 ISO 9001 : 2000 RIBA Chartered Practice
Please consider the environment before printing this document
Refer to dimensions where provided - do not scale from this drawing

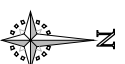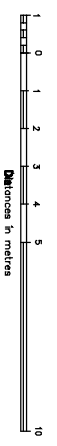

- A 30.05/17 DL PAC Issue
 - 12/05/17 AGW FIRST ISSUE
- | Rev | Date | Check | Description |
|-----|------|-------|-------------|
| | | | |

HolderMathiasarchitects

T +44 (0) 20 7287 0735
 www.holdermathias.com
 London Cardiff Munich




Project
Custom House
Cardiff
 Leom LLP

Title
Existing First Floor Plan

Status
Planning Scale at A3
1:200

Job No	Zone	Sheet No	Rev
4286		A-90-201	A

ISO 14001 : 2004 ISO 9001 : 2000 RBA Chartered Practice
 Please consider the environment before printing this document
 Refer to dimensions where provided - do not scale from this drawing

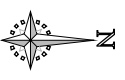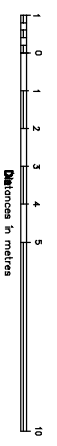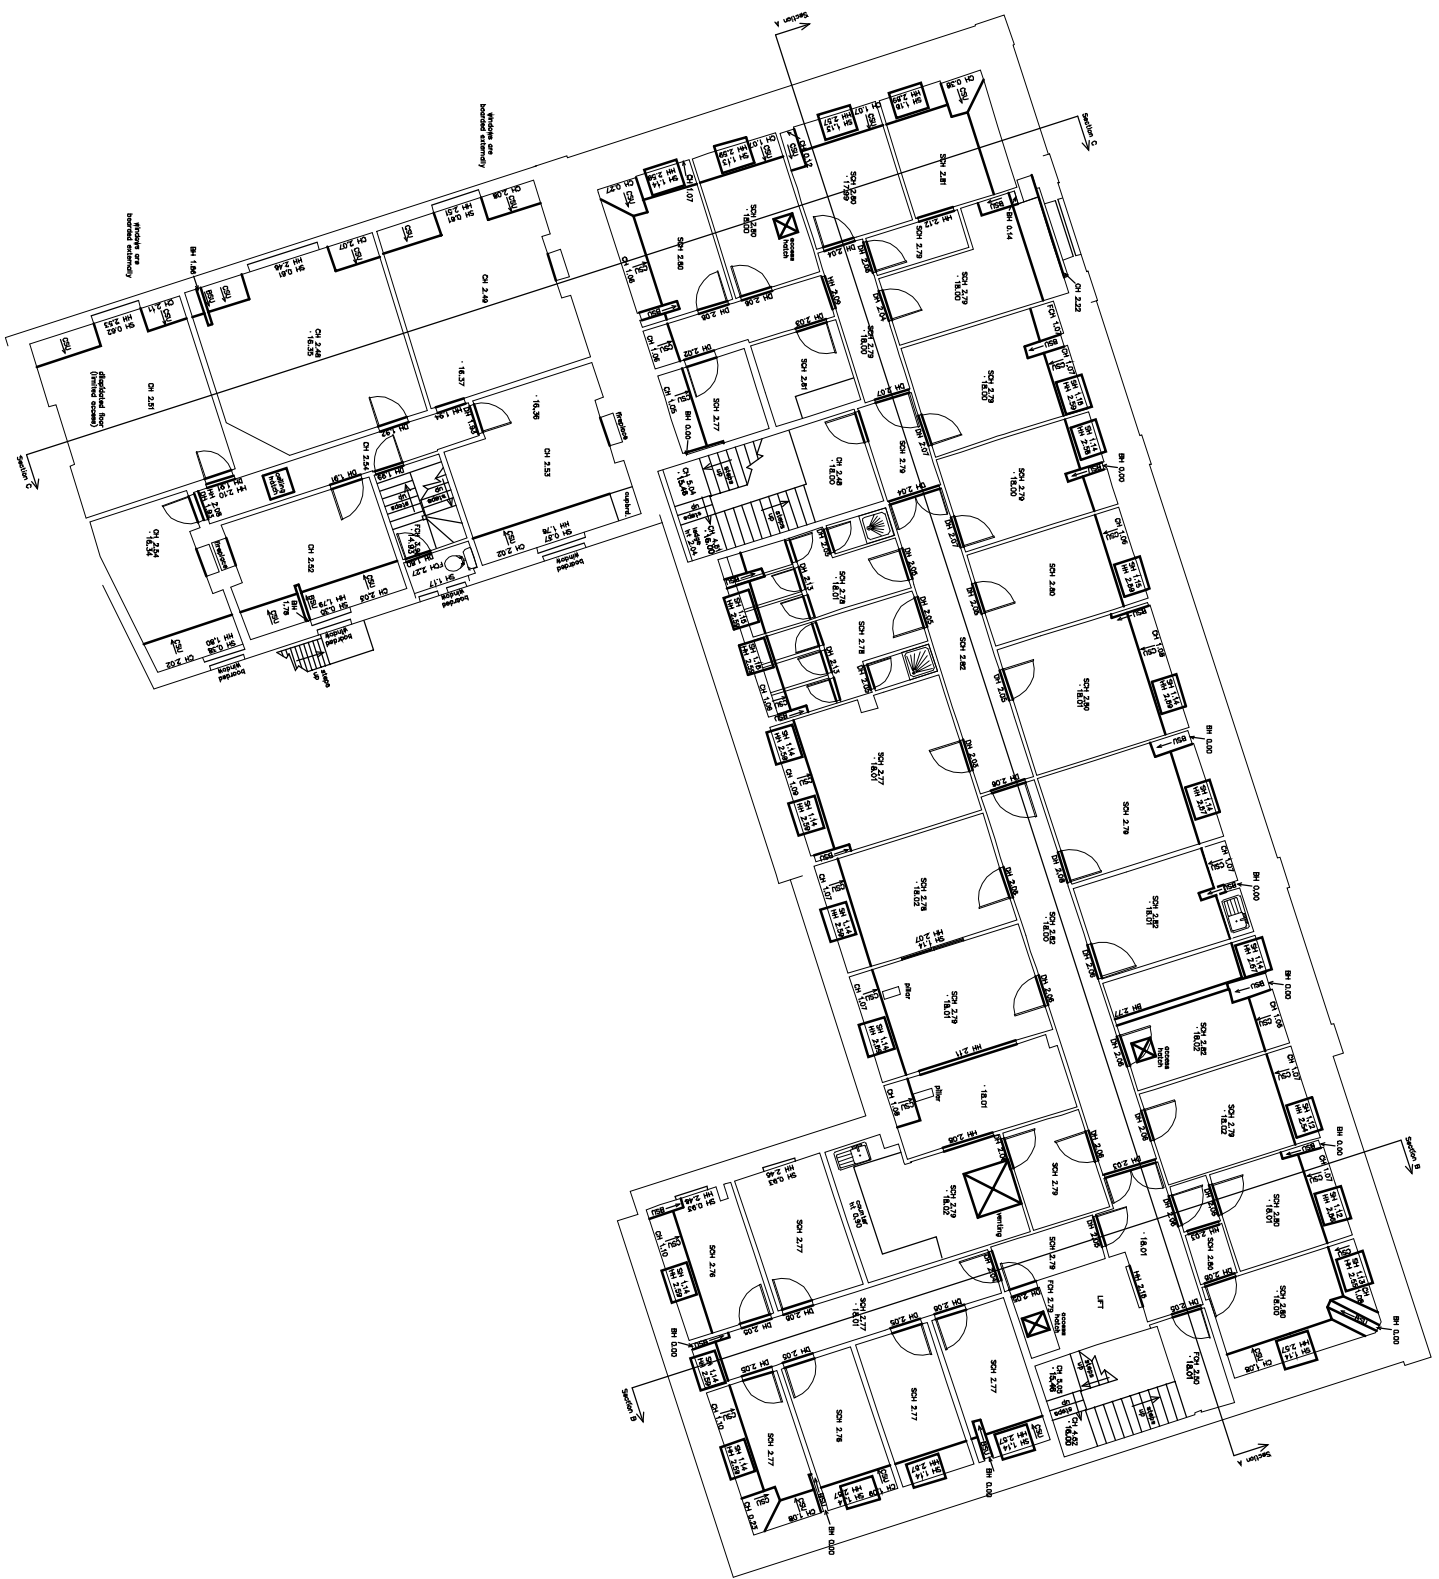

Rev	Date	Check	Description
A	30.05.17	DL	PAC Issue
-	12/05/17	AGW	FIRST ISSUE

HolderMathiasarchitects

T +44 (0) 20 7287 0735
 www.holdermathias.com
 London Cardiff Munich

Project
 Custom House
 Cardiff
 Leom LLP

Title
 Existing Second Floor Plan

Status
 Planning
 Scale at A3
 1:200

Job No	Zone	Sheet No	Rev
4286		A-90-202	A

ISO 14001 : 2004 ISO 9001 : 2000 RBA Chartered Practice
 Please consider the environment before printing this document
 Refer to dimensions where provided - do not scale from this drawing