


2000E

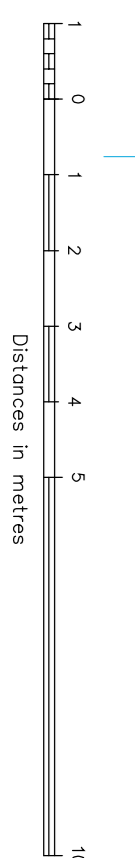

Project
Custom House
 Cardiff
 Leom LLP
 The
Existing Topographic Survey

Scale at 1:100
 Sheet No
4286
 Zone
A-90-204
 New
A

HolderMathiasarchitects
 T +44 (0) 207 289 0735



The Open University

Custom House

former York Public House

Railway Line


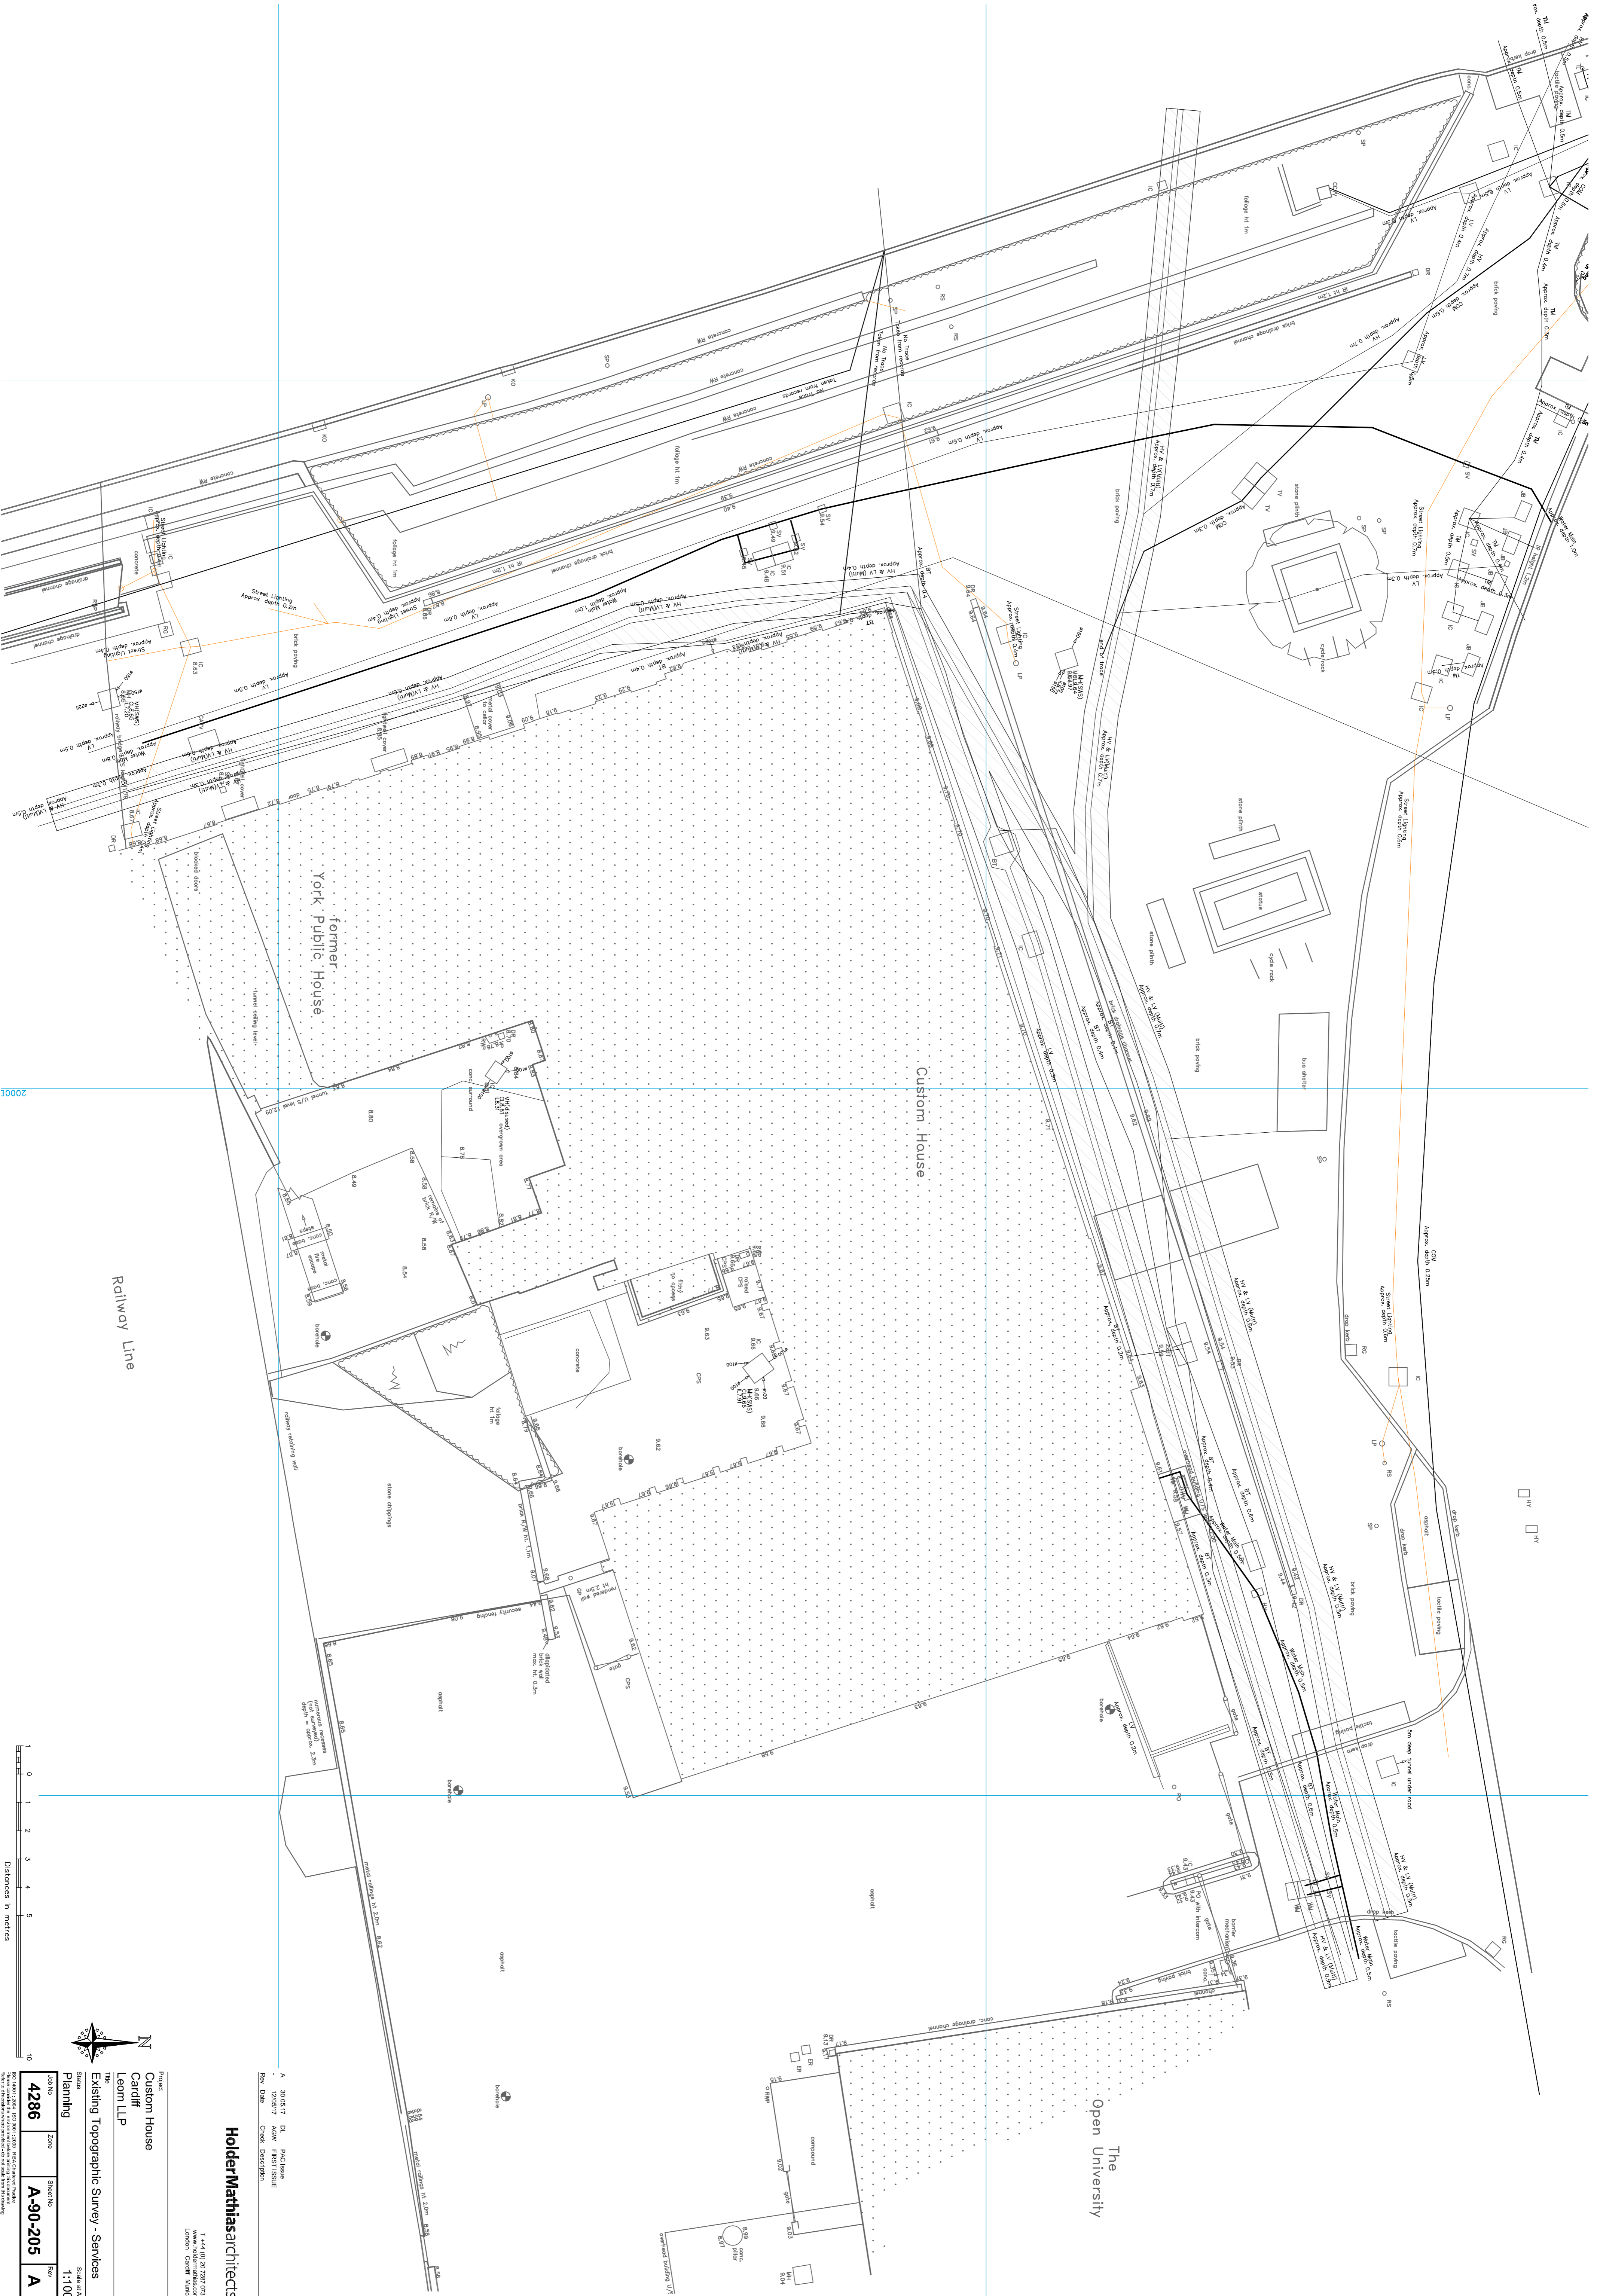


Railway Line

former York Public House

Custom House

The Open University

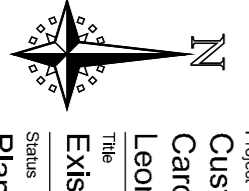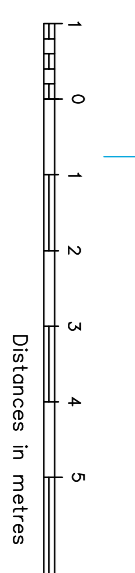

HolderMathias architects


Project
Custom House
Cardiff
Leom LLP


Scale at A1
1:100

Site	Planning	Scale at A1
JOB No	Zone	Sheet No
4286		A-90-205
		A






GROUND FLOOR PLAN

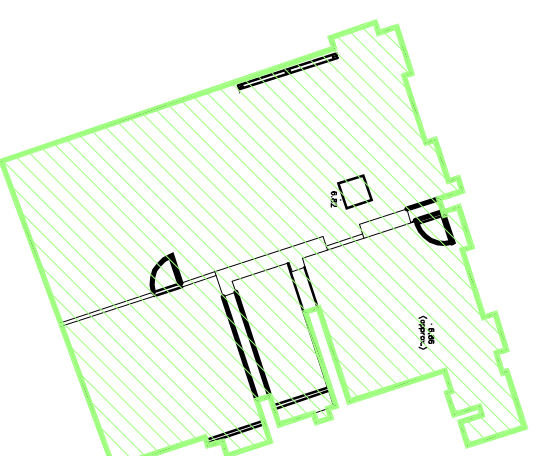

BASEMENT PLAN



All elements in green shaded area are to be carefully removed/demolished and carried away for disposal including all floor slabs/foundations/roofs.

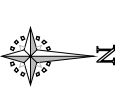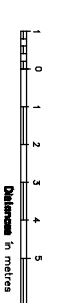

Rev	Date	Check	Description
A	30.05.17	DL	PAC Issue
-	12/05/17	AGW	FIRST ISSUE

HolderMathiasarchitects

T +44 (0) 20 7287 0735
www.holdermathias.com
London Cardiff Munich


Project
Custom House
Cardiff
Leom LLP

Title
Basement & Ground Floor Demolition Plan



Status
Planning
Scale at A3
1:200

Job No	Zone	Sheet No	Rev
4286		A-90-210	A

ISO 14001 : 2004 ISO 9001 : 2000 RBA Chartered Practice
Please consider the environment before printing this document
Refer to dimensions where provided - do not scale from this drawing

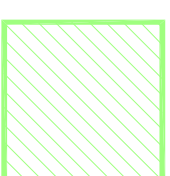

All elements in green shaded area are to be carefully removed/demolished and carried away for disposal including all floor slabs/foundations/roofs.

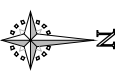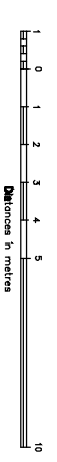

Rev	Date	Check	Description
A	30.05.17	DL	PAC Issue
-	12/05/17	AGW	FIRST ISSUE

HolderMathiasarchitects

T +44 (0) 20 7287 0735
 www.holdermathias.com
 London Cardiff Munich

Project
 Custom House
 Cardiff
 Leom LLP

Title
 Existing First Floor Demolition Plan



Status
 Planning
 Scale at A3
 1:200

Job No	Zone	Sheet No	Rev
4286		A-90-211	A

ISO 14001 : 2004 ISO 9001 : 2000 RBA Chartered Practice
 Please consider the environment before printing this document
 Refer to dimensions where provided - do not scale from this drawing



All elements in green shaded area are to be carefully removed/demolished and carried away for disposal including all floor slabs/foundations/roofs.

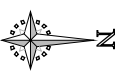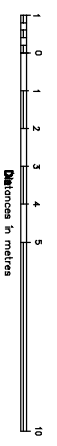

Rev	Date	Check	Description
A	30.05.17	DL	PAC Issue
-	12/05/17	AGW	FIRST ISSUE

HolderMathiasarchitects

T +44 (0) 20 7287 0735
 www.holdermathias.com
 London Cardiff Munich

Project
Custom House
Cardiff
 Leom LLP

Title
Existing Second Floor Demolition Plan

Status
Planning
 Scale at A3
1:200

Job No	Zone	Sheet No	Rev
4286		A-90-212	A

ISO 14001 : 2004 ISO 9001 : 2000 RBA Chartered Practice
 Please consider the environment before printing this document
 Refer to dimensions where provided - do not scale from this drawing